


FOR APPROVAL

General Notes:

LEGEND

- PLB PLB
- [Symbol] PATCH PANELS
- POWER PANEL 01 POWER PANELS
- | 2x1 1 GANG DOUBLE SOCKETS
- | 2x2 2 GANG DOUBLE SOCKETS
- | 2x3 3 GANG DOUBLE SOCKETS
- | 2x4 4 GANG DOUBLE SOCKETS
- | 2x5 5 GANG DOUBLE SOCKETS
- [Symbol] SPEAKERS
- [Symbol] PROJECTOR
- [Symbol] ETC SOURCE4 36 DEG - 575W (16)
- [Symbol] SELEDON FRESNEL - 1200W (20)

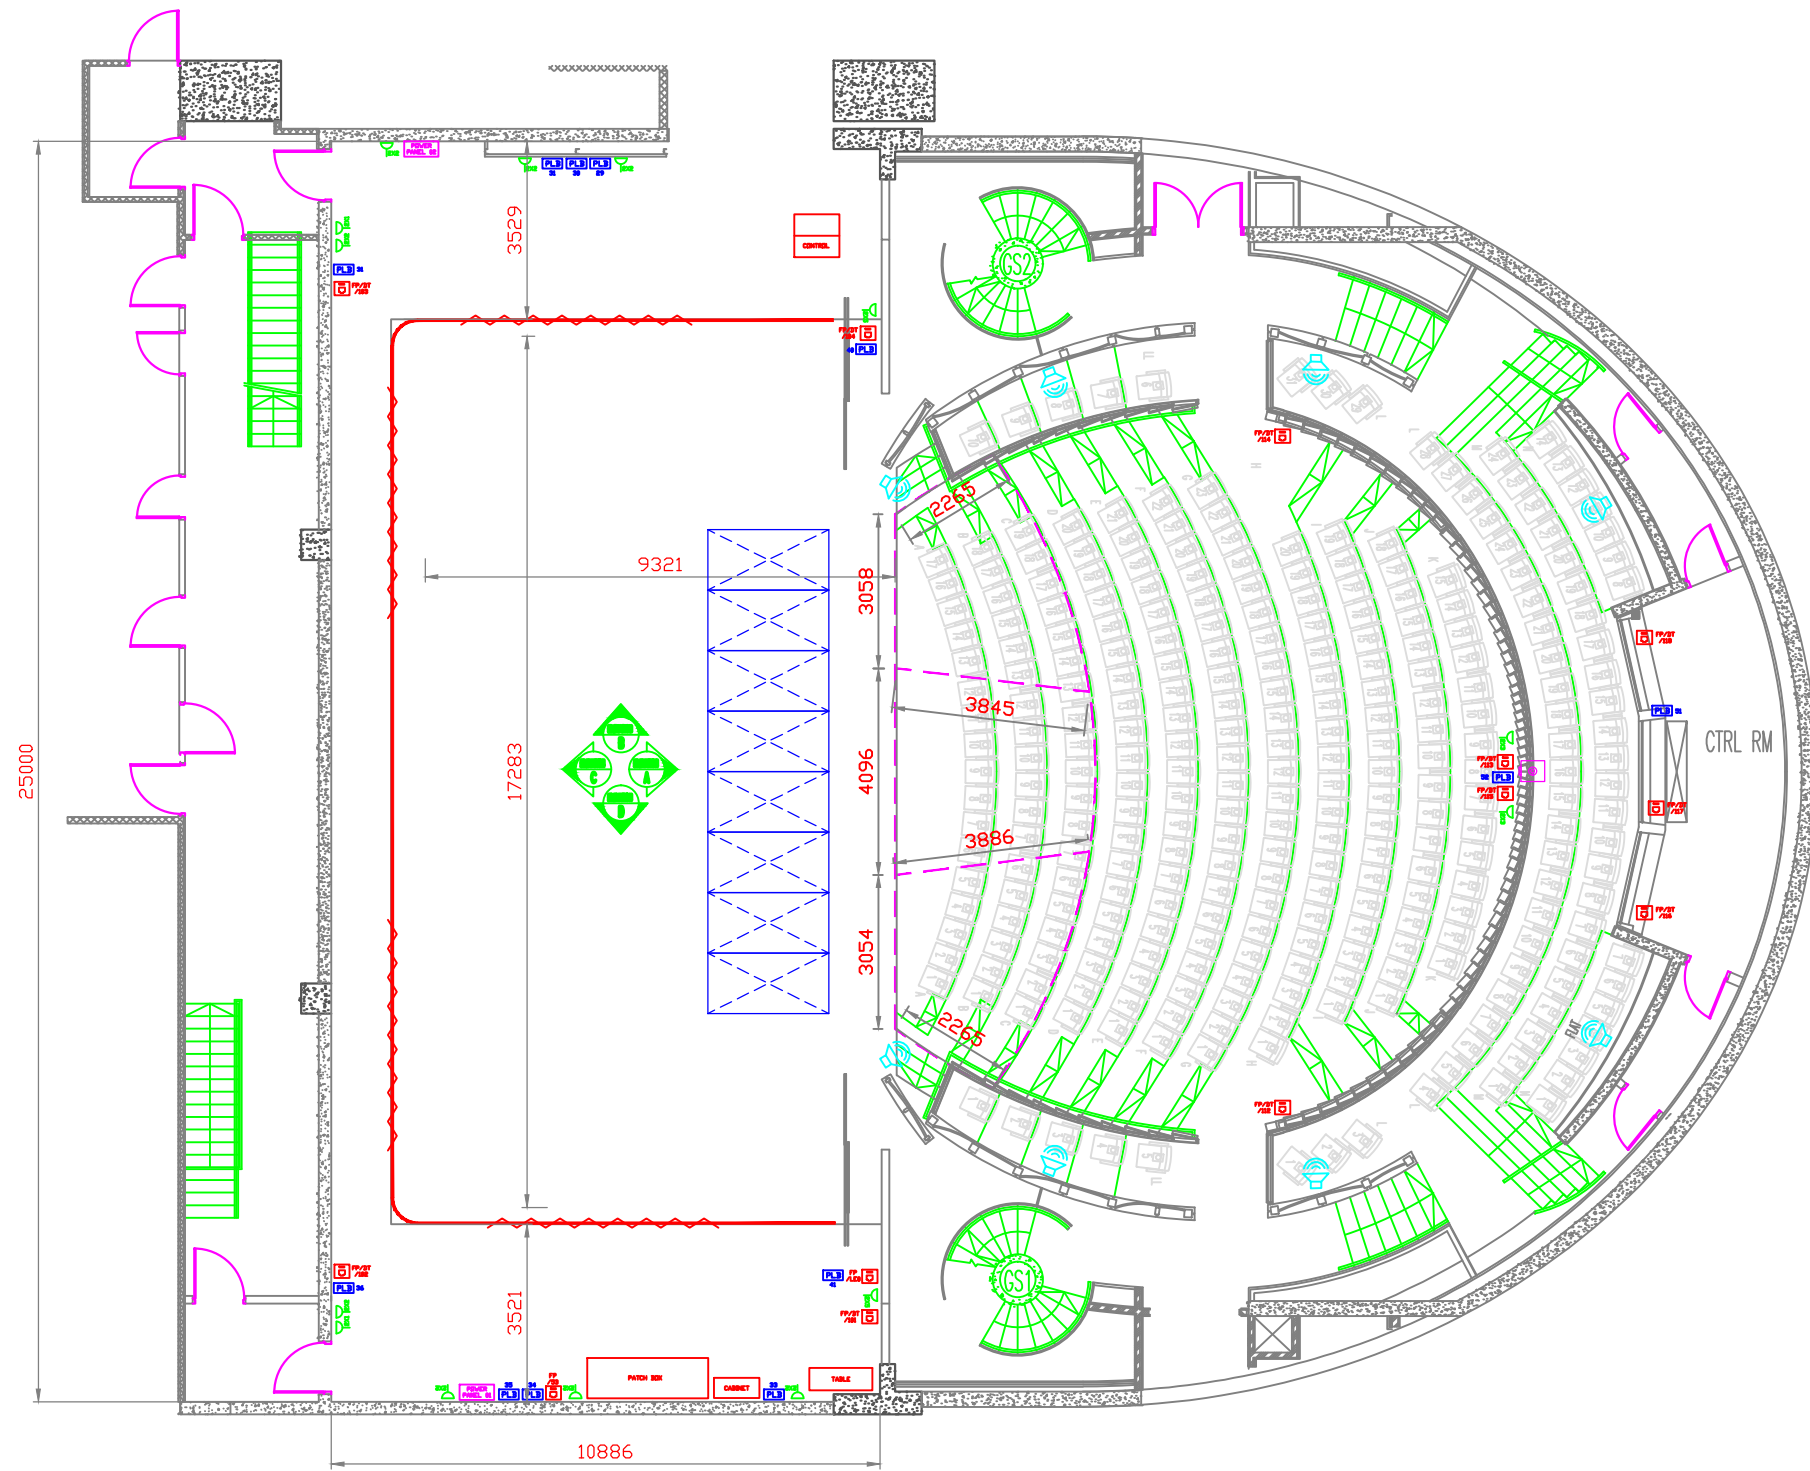

STAGE LEVEL LAYOUT
SCALE 1:150

1	ISSUE FOR REFERENCE	30 DEC 2016	0
No.	Description	Date	Rev.

Drafting:
CAD DRAFTING SINGAPORE



EMAIL: ENQUIRY@CADDRAFTINGSINGAPORE.COM
WEB: HTTP://WWW.CADDRAFTINGSINGAPORE.COM
TEL: +65 91573363

Owner:
sota
SCHOOL OF THE ARTS SINGAPORE

1 ZUBIR SAID DRIVE
ADMINISTRATION OFFICE #05-01
SINGAPORE 227968
TEL: +65 6338 9663
FAX: +65 6338 9763

Project Title:

Drawing Title:
DRAMA THEATRE
STAGE LEVEL LAYOUT

Drawing No.:	
Drawing Size:	Drawn CDS
A3	Checked ISKANDAR
Drawing Scale:	Approved ISKANDAR
AS SHOWN	Date 30 DEC 2016
	Revision 0

NO PART OF THE DRAWING MAY BE REPRODUCED IN ANY MANNER WHATSOEVER WITHOUT PERMISSION