






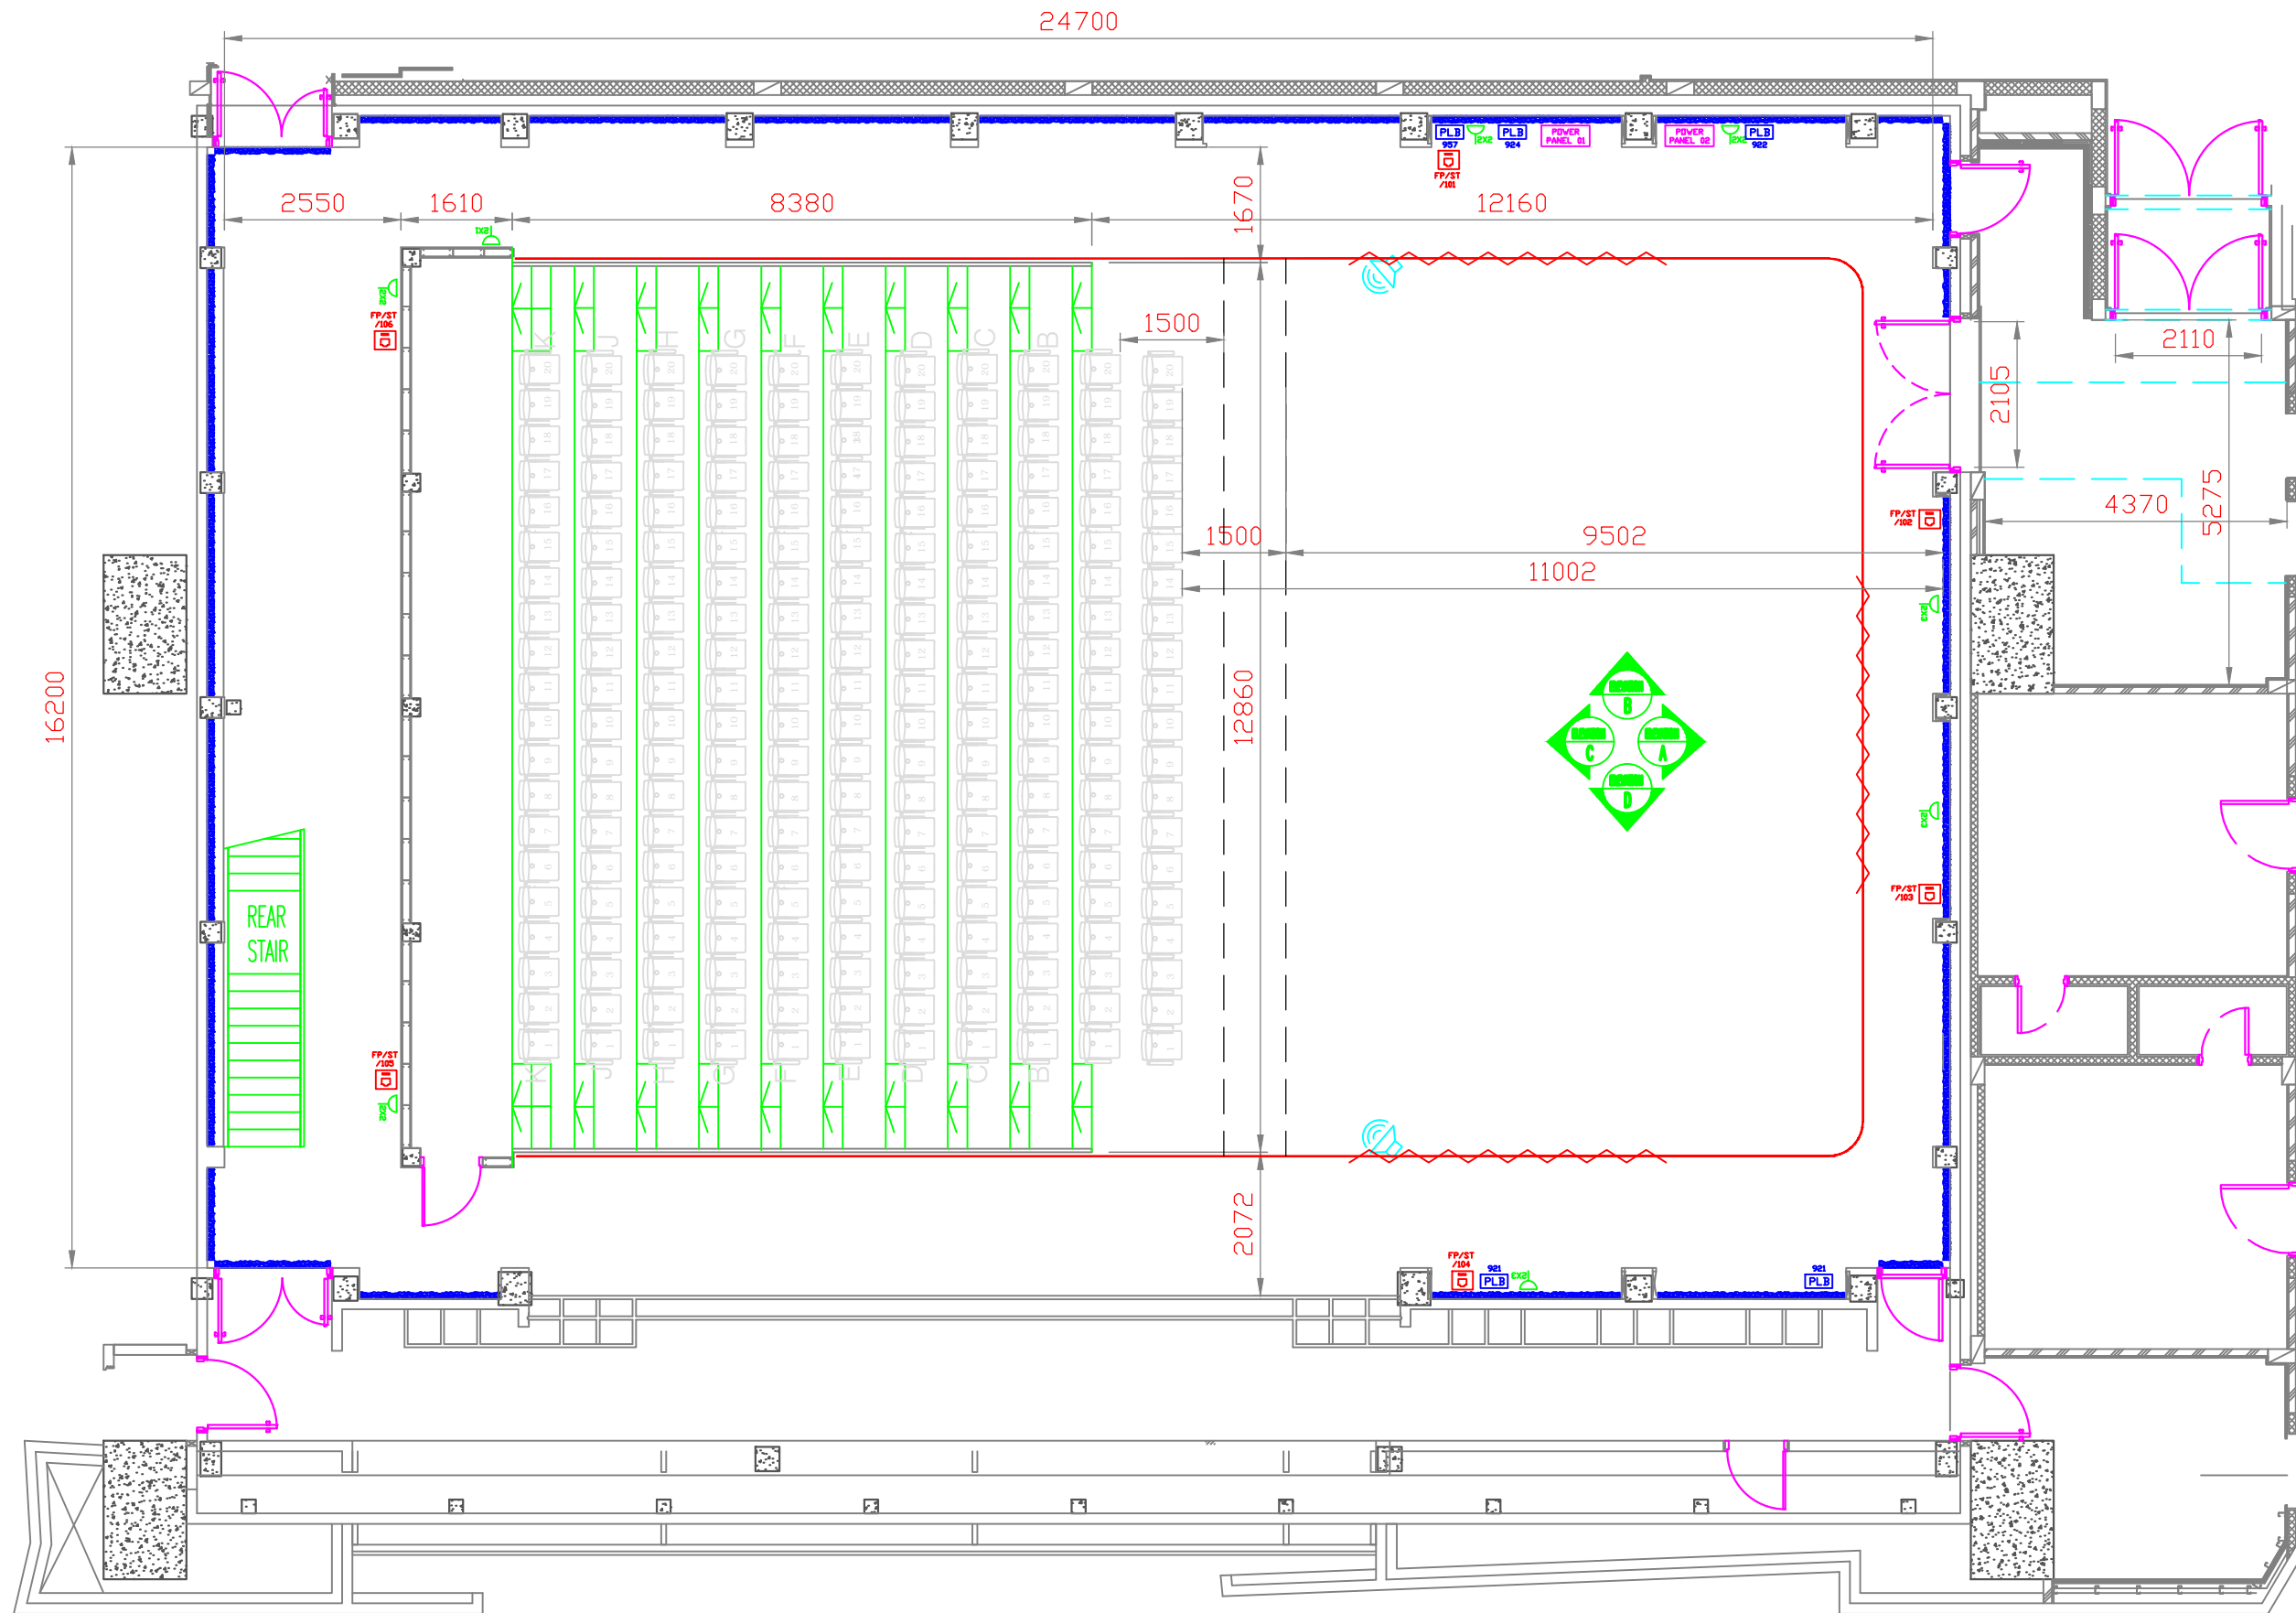


General Notes:

LEGEND

-  PLB
-  PATCH PANELS
-  POWER PANELS
-  1 GANG DOUBLE SOCKETS
-  2 GANG DOUBLE SOCKETS
-  3 GANG DOUBLE SOCKETS
-  SPEAKERS




STAGE LEVEL LAYOUT
 SCALE 1:100

1	ISSUE FOR REFERENCE	30 DEC 2016	0
No.	Description	Date	Rev.

Drafting:
 CAD DRAFTING SINGAPORE



EMAIL: ENQUIRY@CADDRAFTINGSINGAPORE.COM
 WEB: HTTP://WWW.CADDRAFTINGSINGAPORE.COM
 TEL: +65 91573363

Owner:

 SCHOOLS OF THE ARTS SINGAPORE
 1 ZUBIR SAID DRIVE
 ADMINISTRATION OFFICE #05-01
 SINGAPORE 227968
 TEL: +65 6338 9663
 FAX: +65 6338 9763

Project Title:

Drawing Title:
 STUDIO THEATRE
 STAGE LEVEL LAYOUT

Drawing No.:	
Drawing Size:	Drawn CDS
A3	Checked ISKANDAR
Drawing Scale:	Approved ISKANDAR
AS SHOWN	Date 30 DEC 2016
	Revision 0

NO PART OF THE DRAWING MAY BE
 REPRODUCED IN ANY MANNER
 WHATSOEVER WITHOUT PERMISSION